



AMOUDARA | **FLOOR PLANS** | 480 sq.m.
HOUSE 02



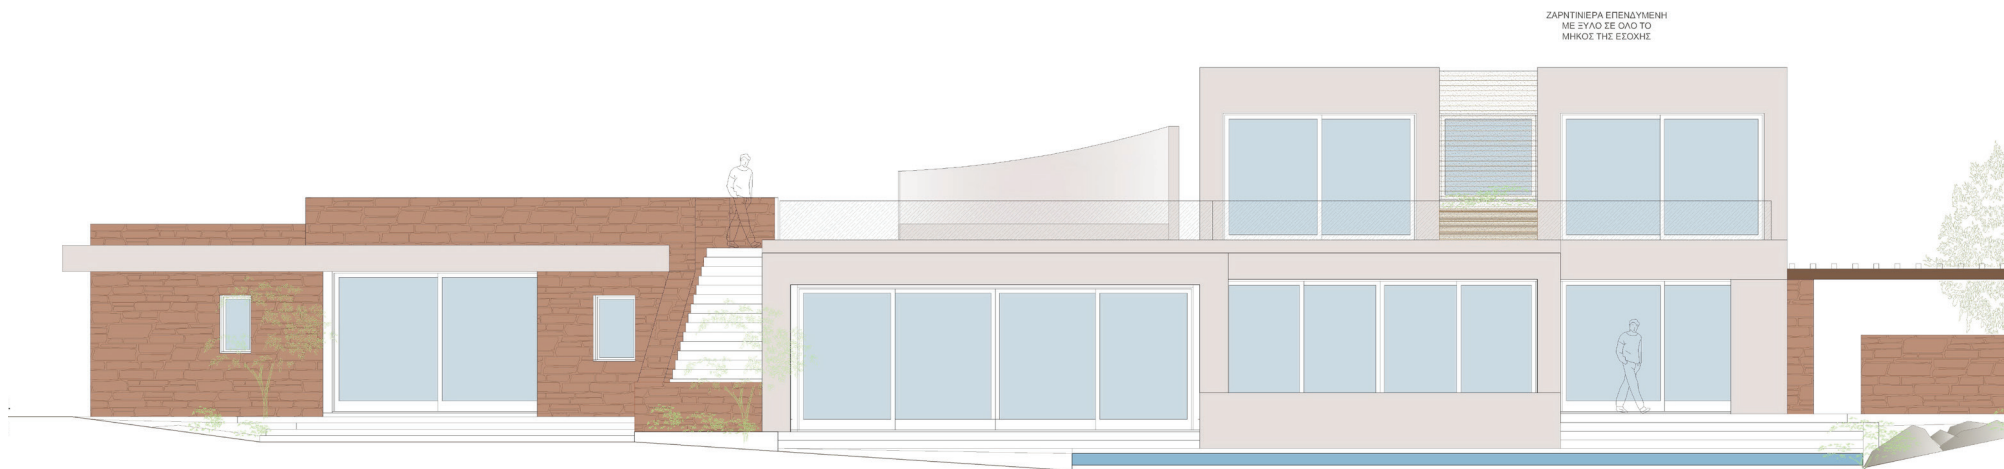


ΑΝΑΤΟΛΙΚΗ ΟΨΗ

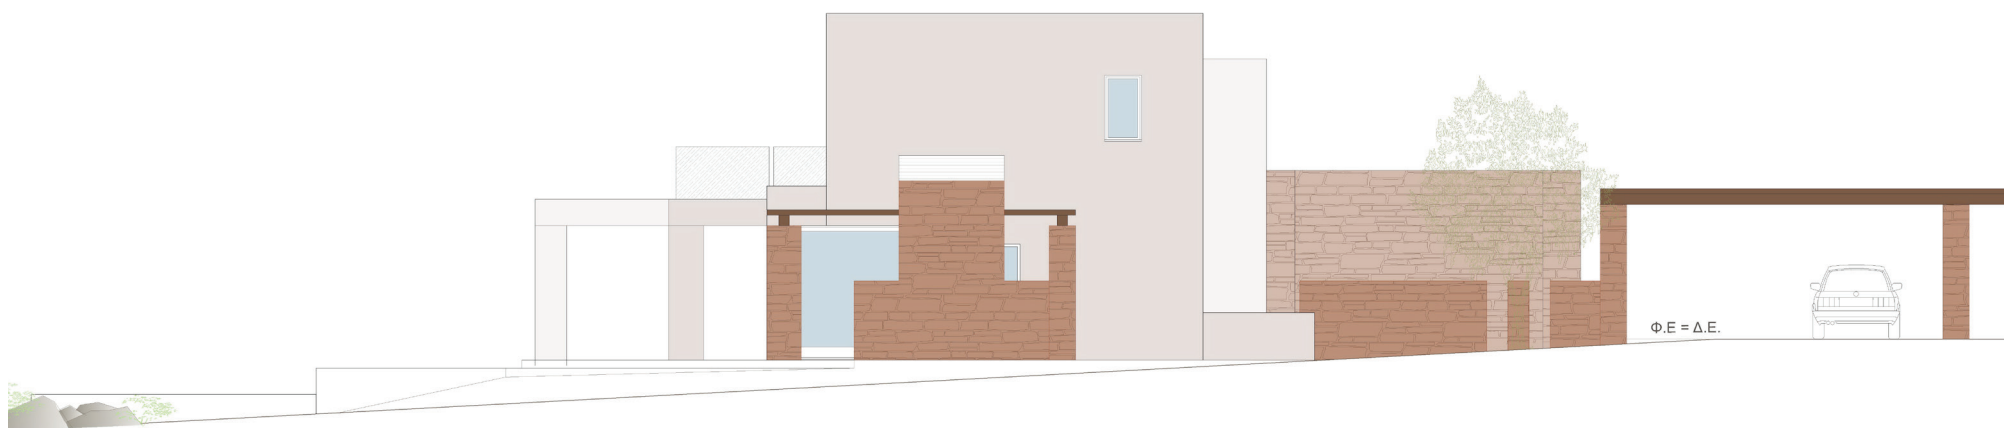

Δ.Ε.


ΒΟΡΕΙΑ ΟΨΗ

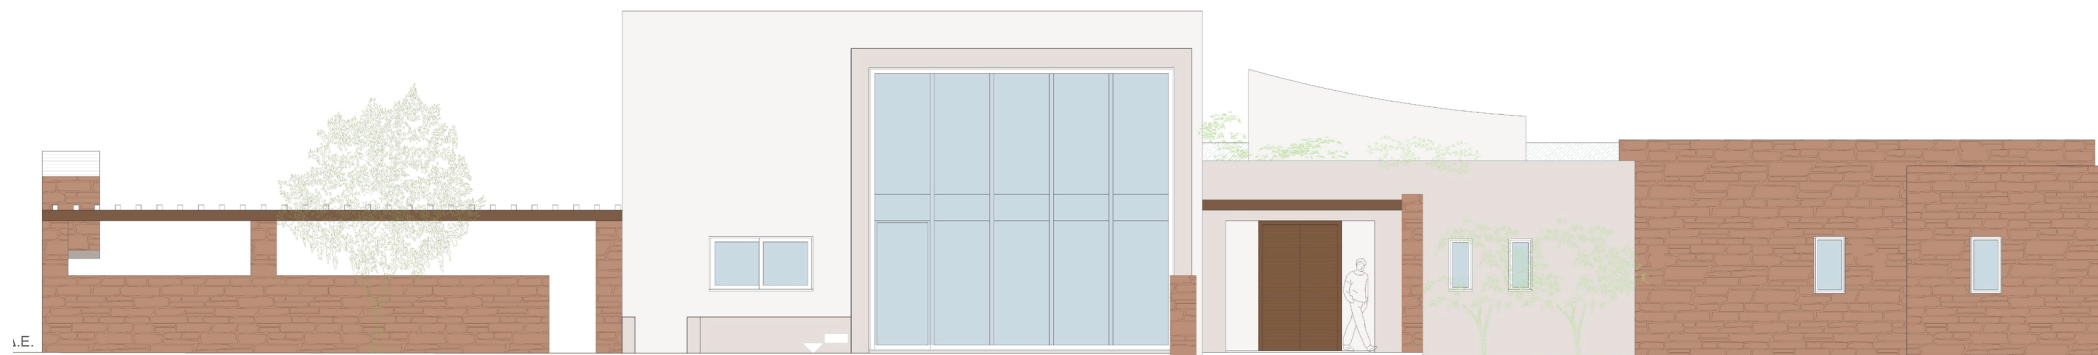


ΔΥΤΙΚΗ ΟΨΗ



ΝΟΤΙΑ ΟΨΗ

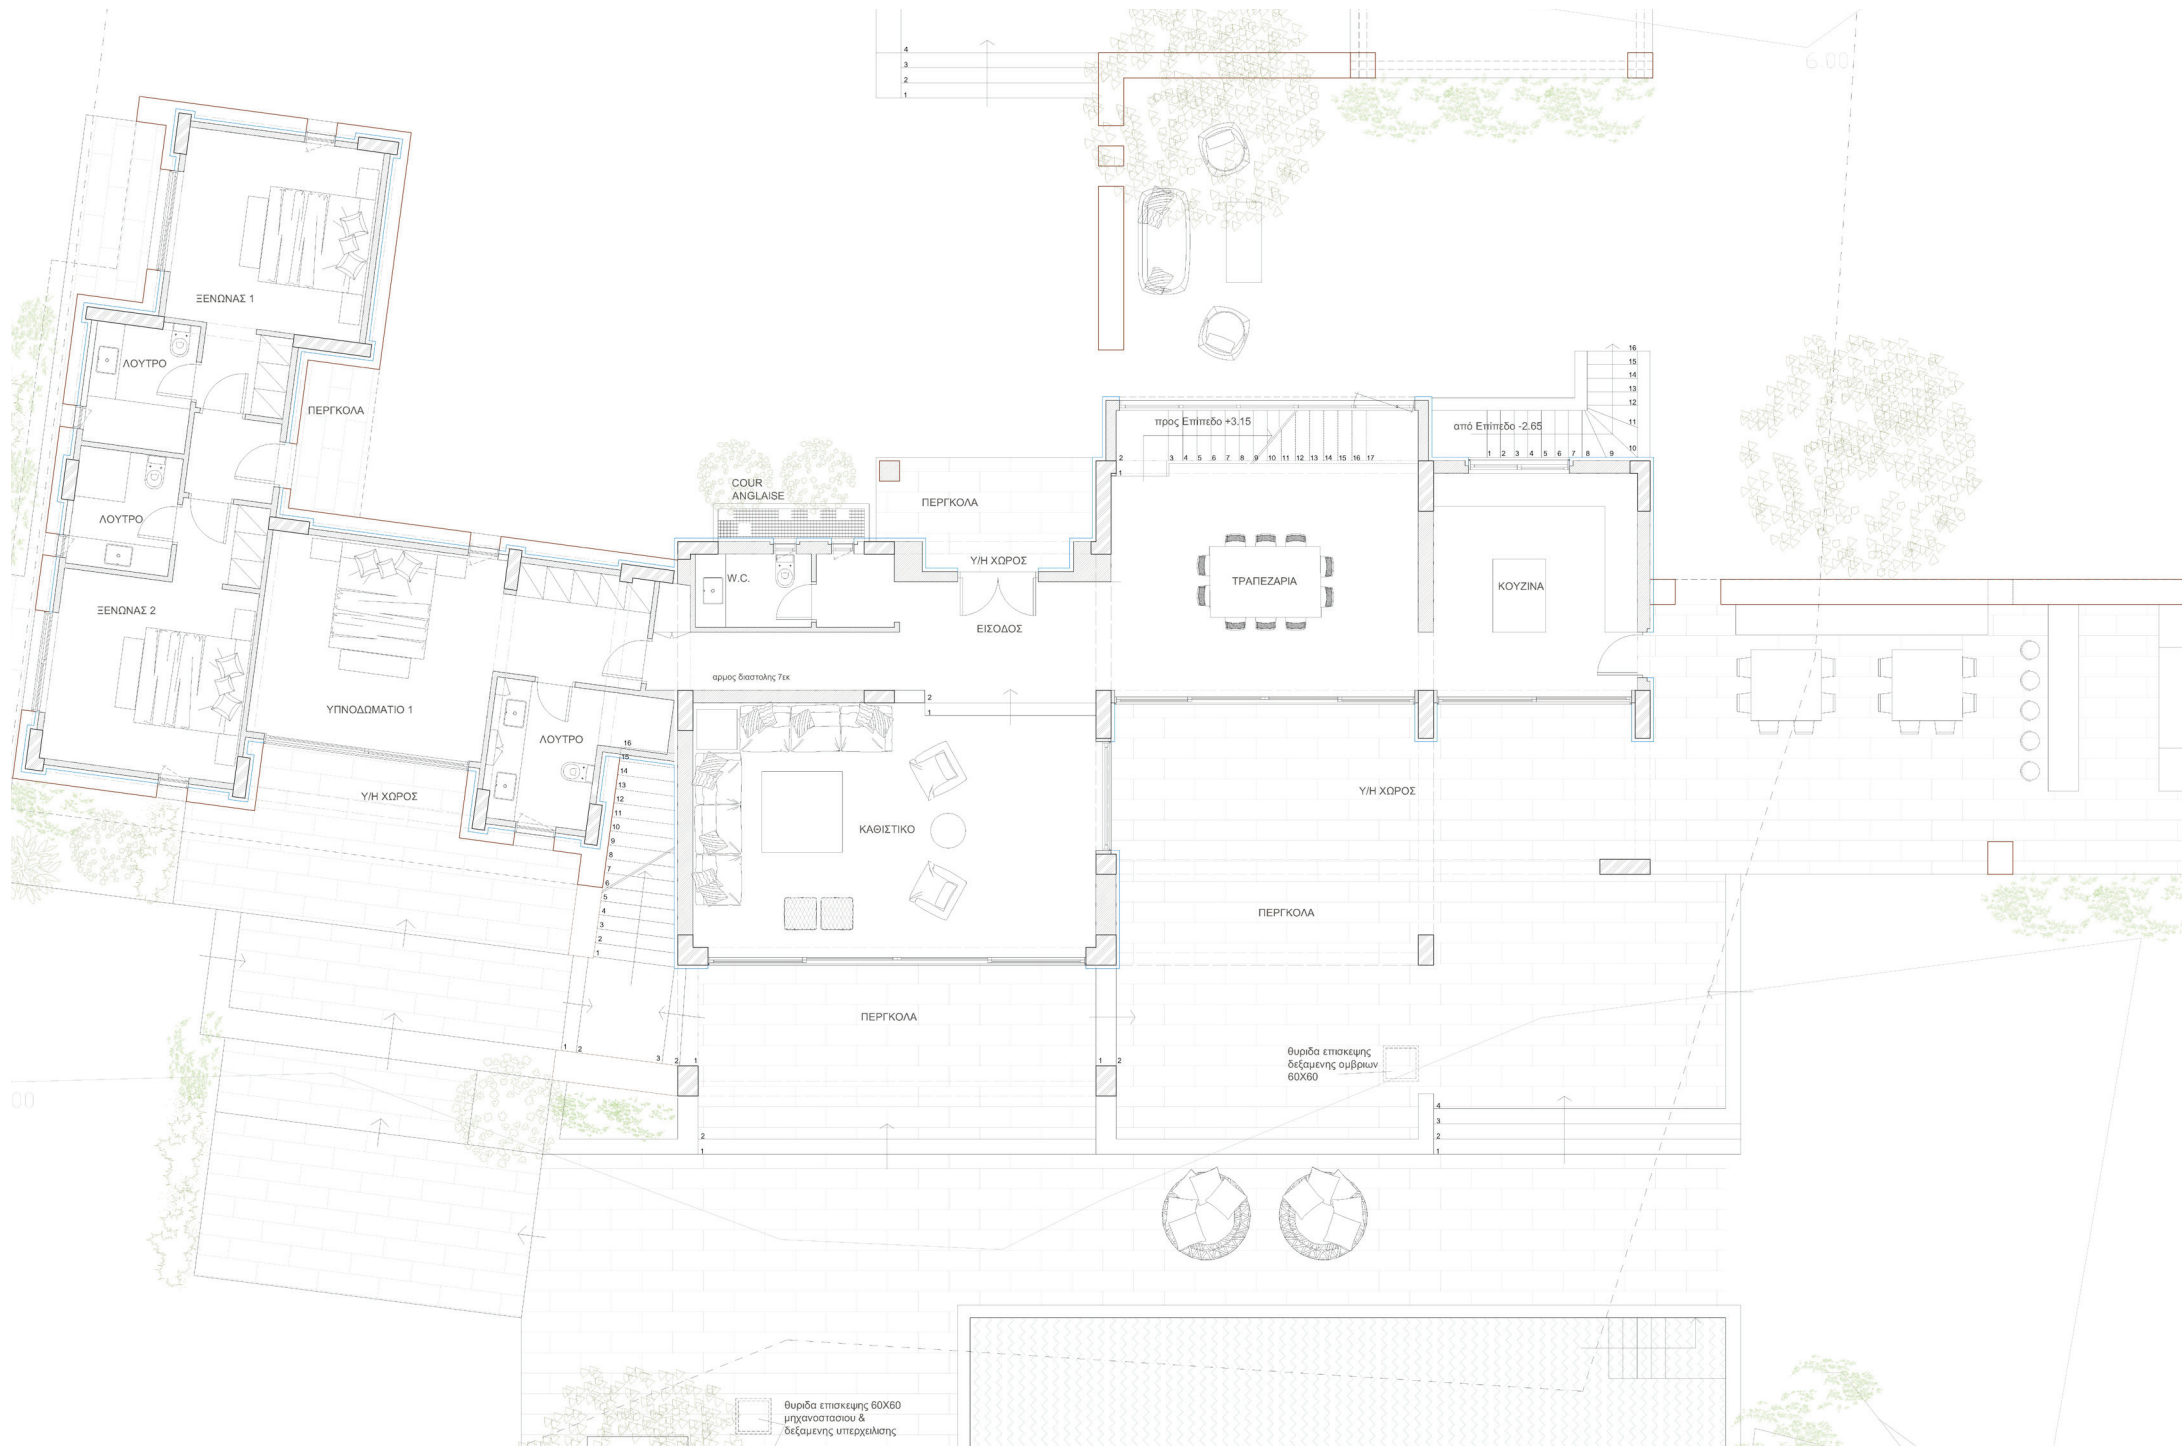

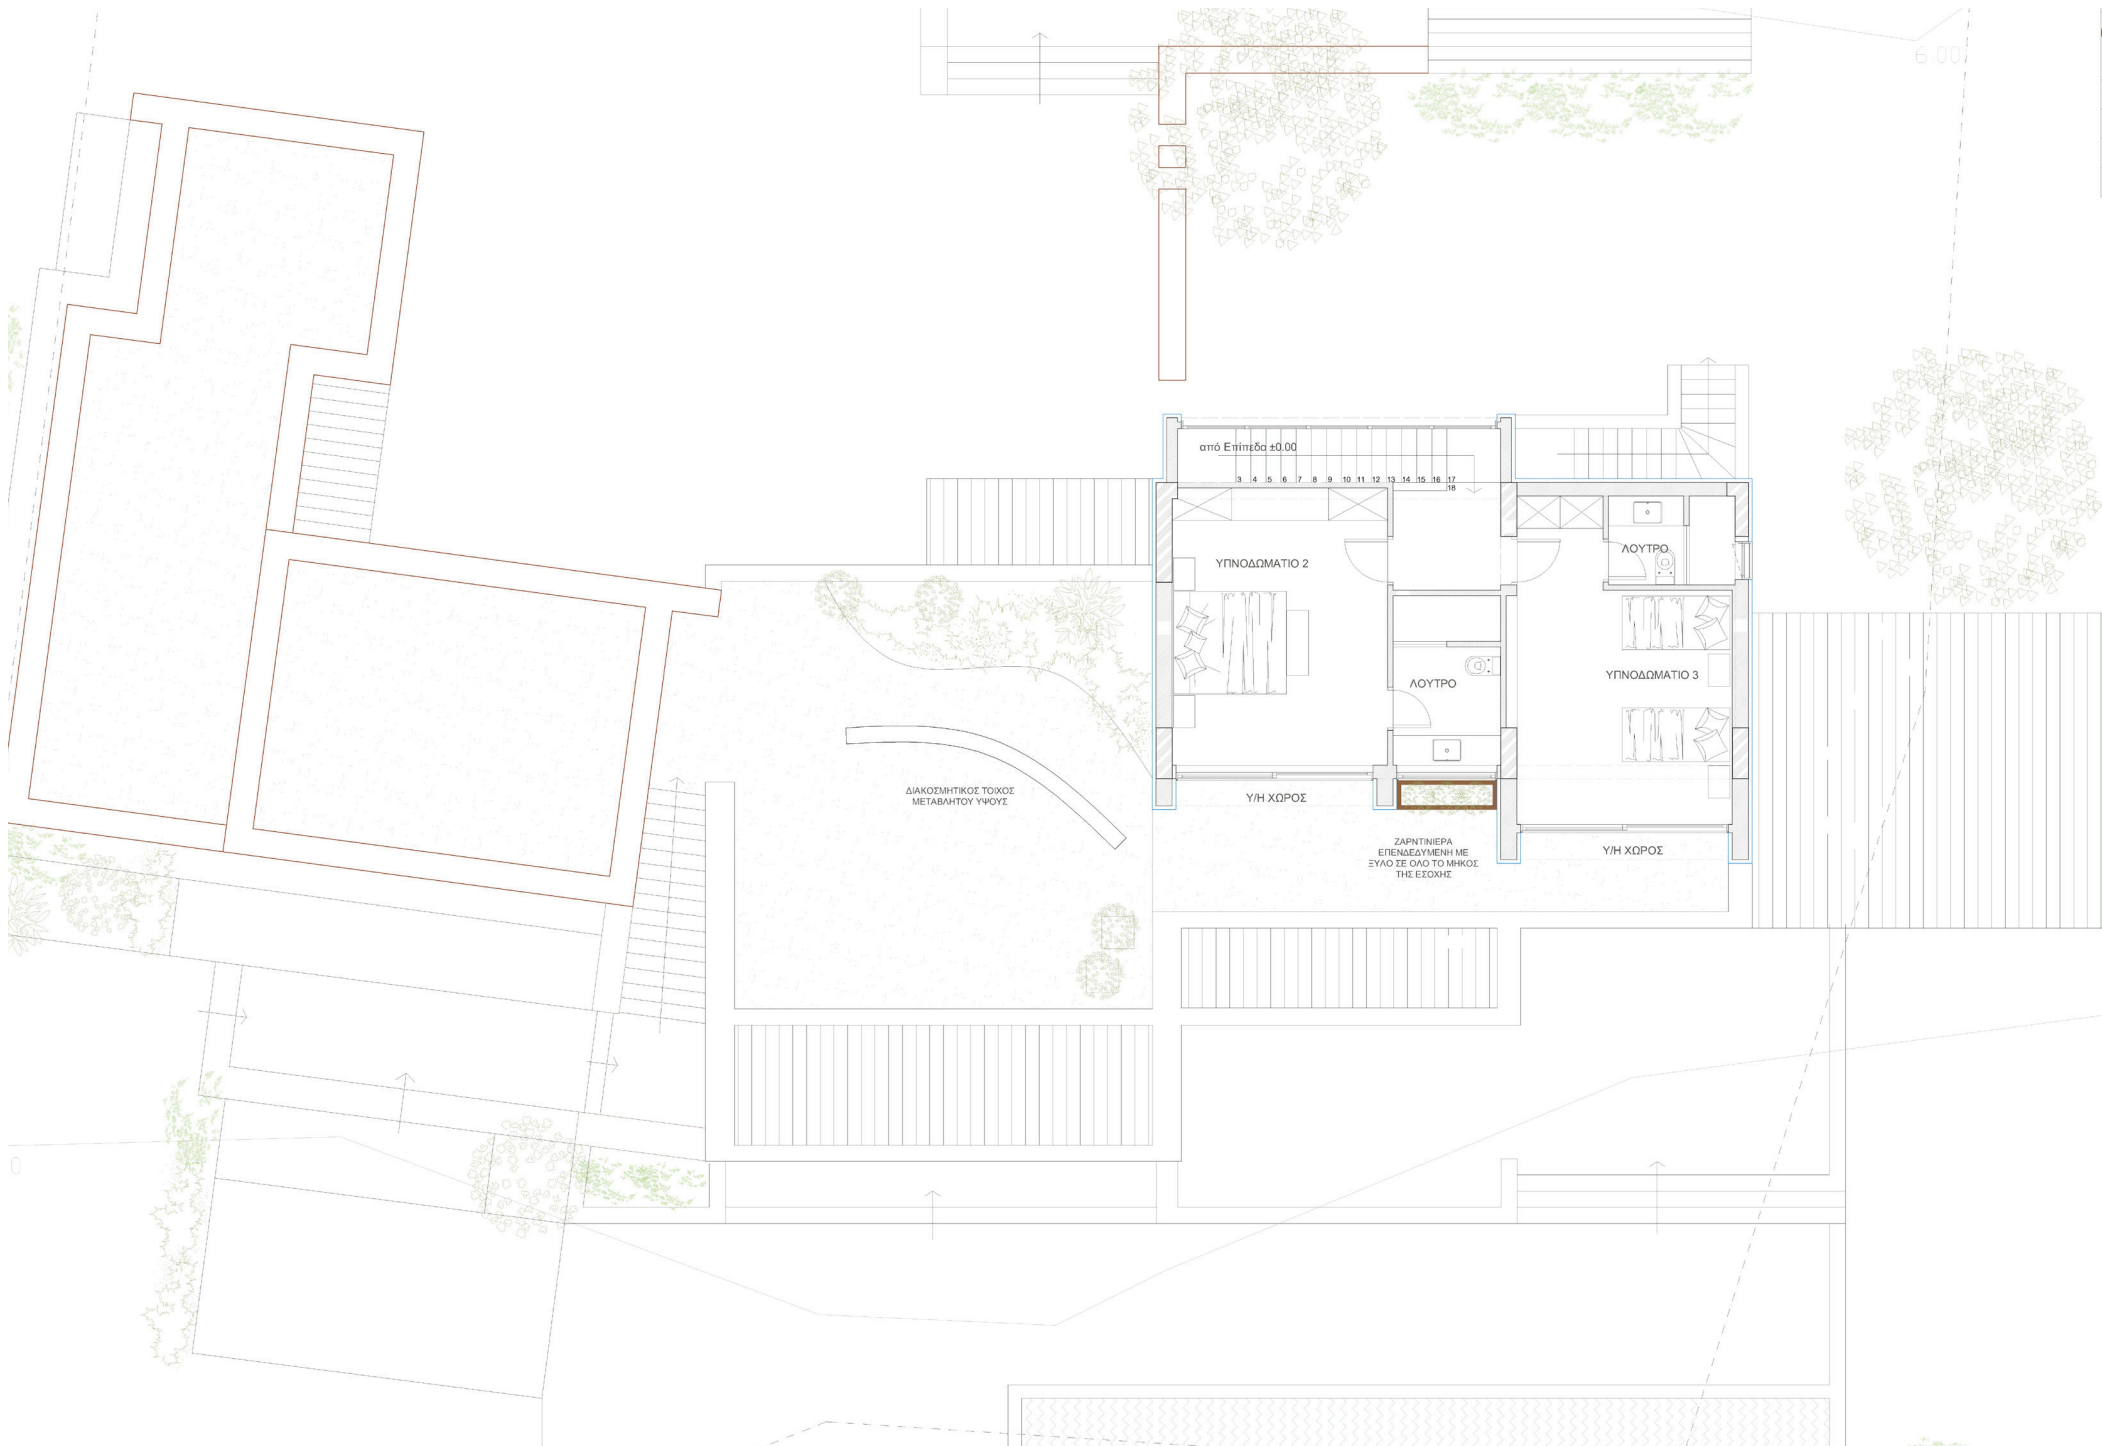



Sales office

t. +30 6944 326645

Address:

Dynamic Real Estate
28, Ithakis str,
Athens, Greece

info@dynamicrealestate.gr